
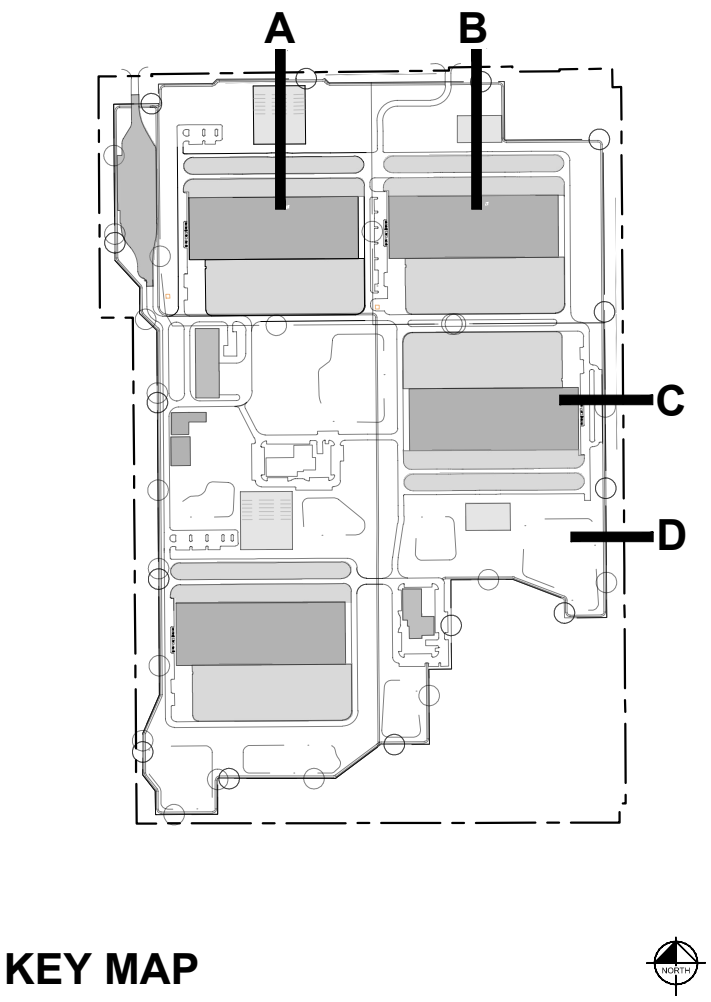
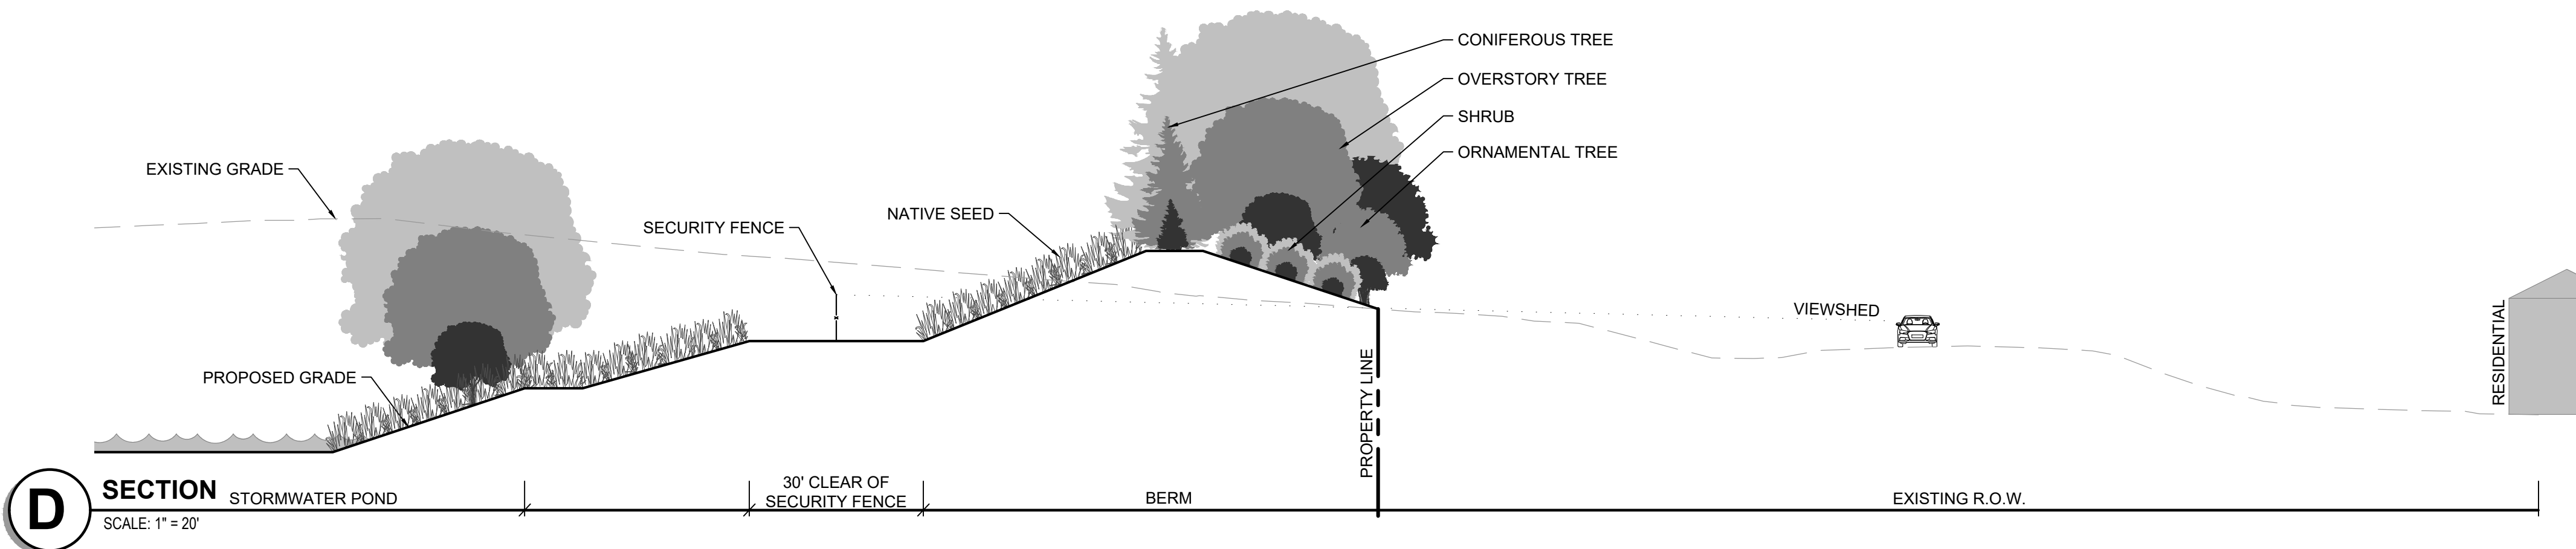
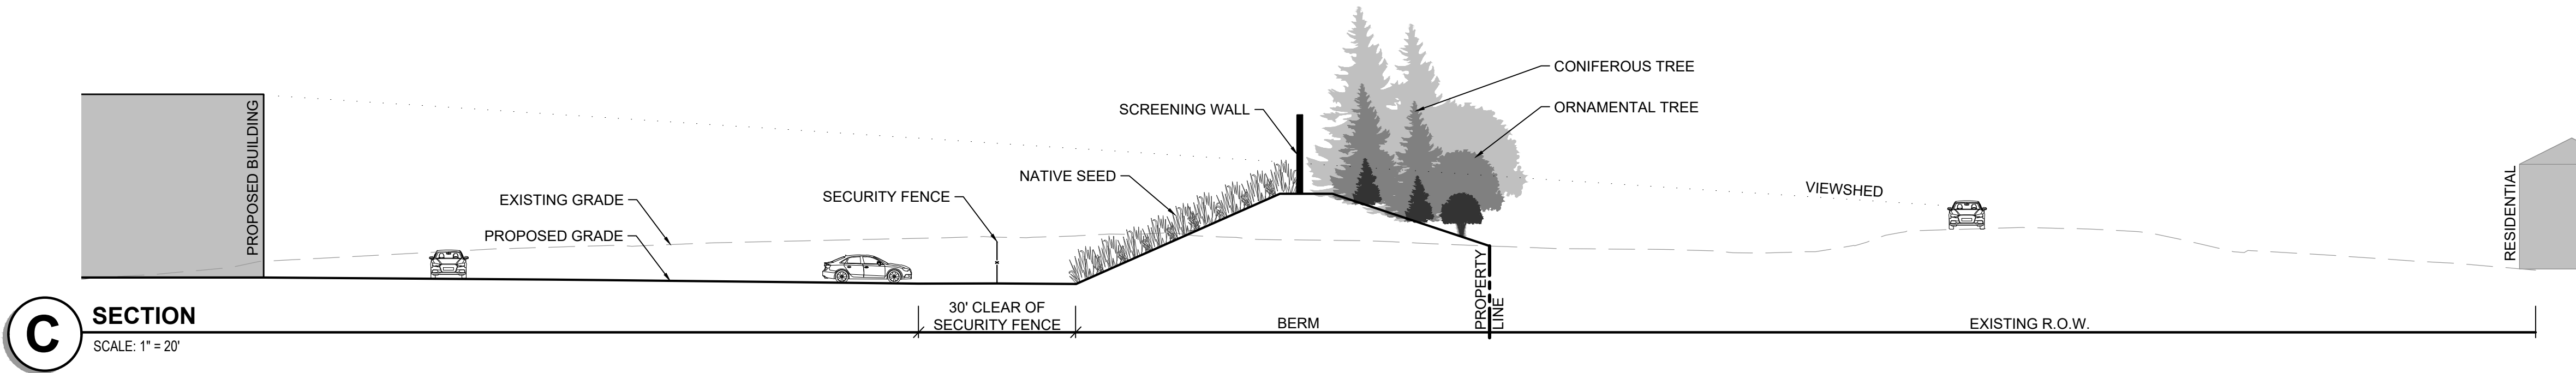
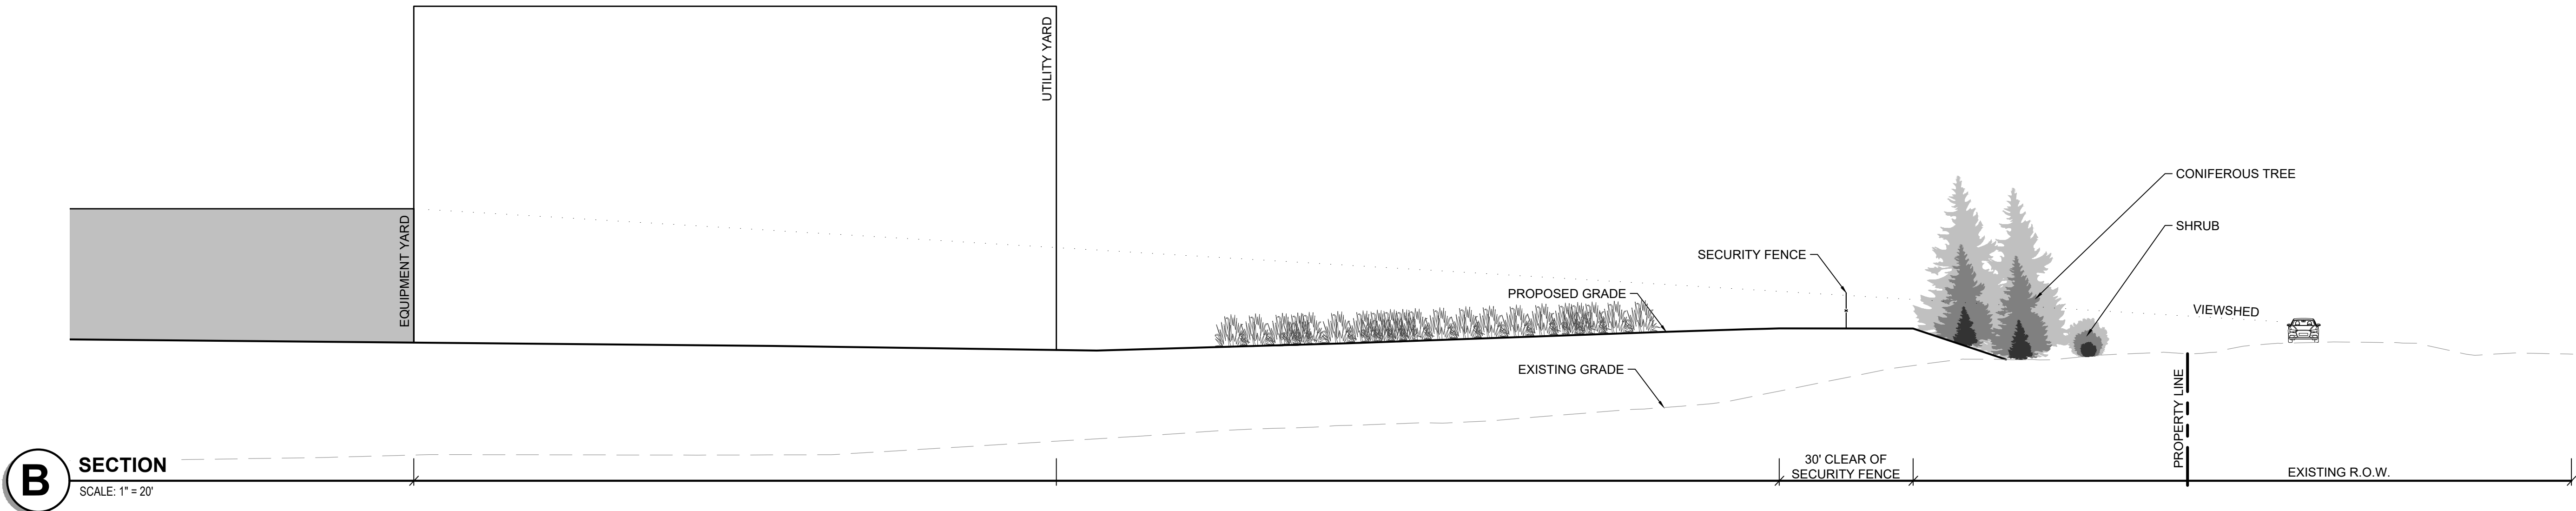
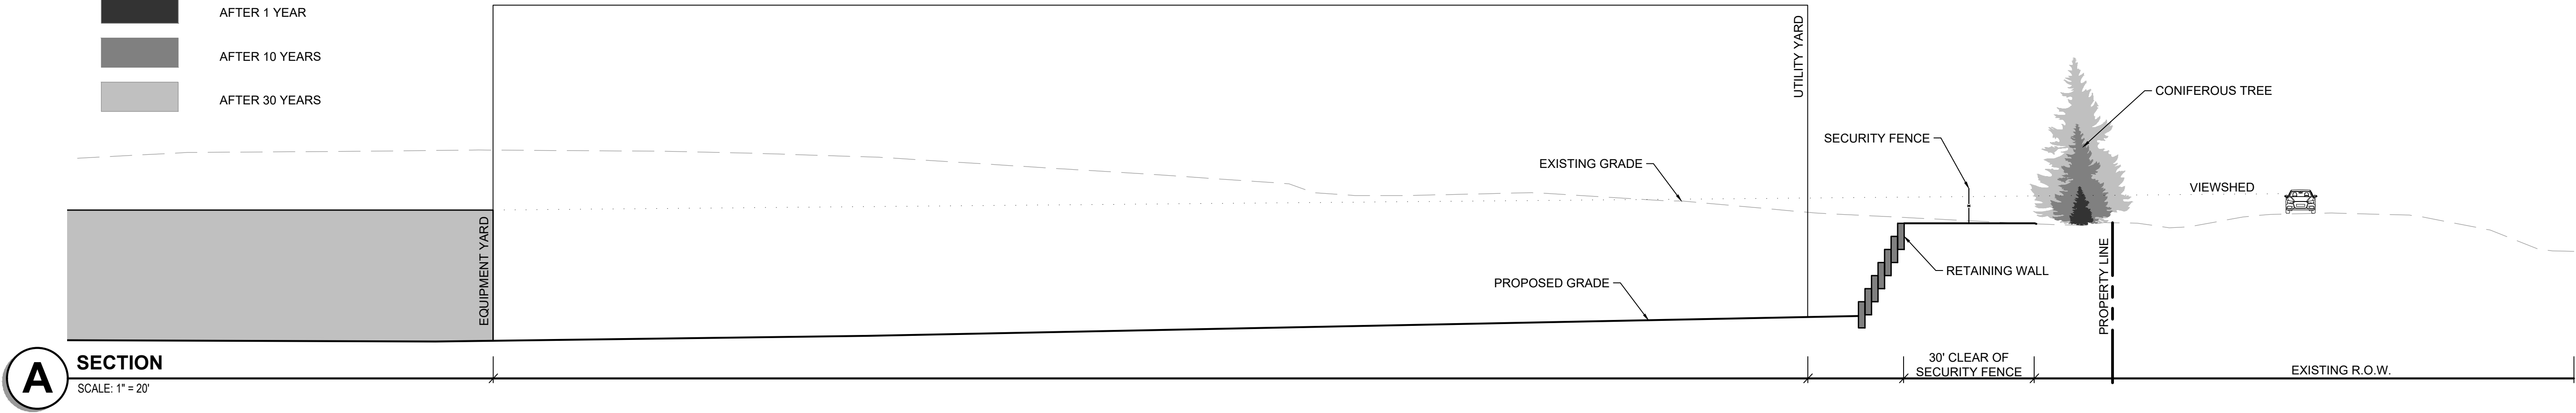


This document, together with the concepts and designs presented herein, as an instrument of service, is intended only for the specific purpose and client for which it was prepared. Reuse of and improper reliance on this document without written authorization and adaptation by Kinley-Horn and Associates, Inc. shall be without liability to Kinley-Horn and Associates, Inc.

VEGETATION GROWTH LEGEND

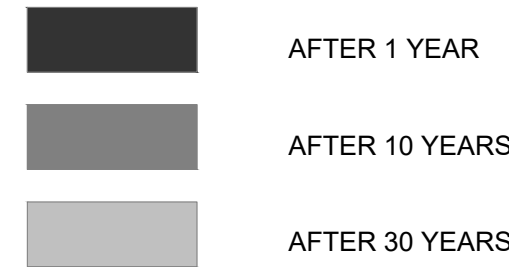

SHEET NUMBER		L101	
HERMANTOWN INDUSTRIAL PREPARED FOR HARMONY GROUP LLC		MINNESOTA	
KHA PROJECT 16/333002		I HEREBY CERTIFY THAT THIS PLAN, MAP, SPECIFICATION OR INSTRUMENT WAS PREPARED BY ME OR UNDER MY DIRECT SUPERVISION AND THAT I AM A DULY LICENSED PROFESSIONAL LANDSCAPE ARCHITECT UNDER THE LAWS OF THE STATE OF MINNESOTA.	
DATE 08/15/2025		RYAN A. HYNLESTED, PLA MN DATE: 08/15/2025 LIC. NO. 53628	
SCALE AS SHOWN			
DESIGNED BY CFK			
DRAWN BY CFK			
CHECKED BY RAH			
HERMANTOWN INDUSTRIAL PREPARED FOR HARMONY GROUP LLC		 © 2025 KIMLEY-HORN AND ASSOCIATES, INC. 11995 SINGLETREE LANE, SUITE 225, EDEN PRAIRIE, MN 55344 PHONE: 612-315-1272 WWW.KIMLEY-HORN.COM	
HERMANTOWN		No.	
		REVISIONS	
		DATE	
		BY	