


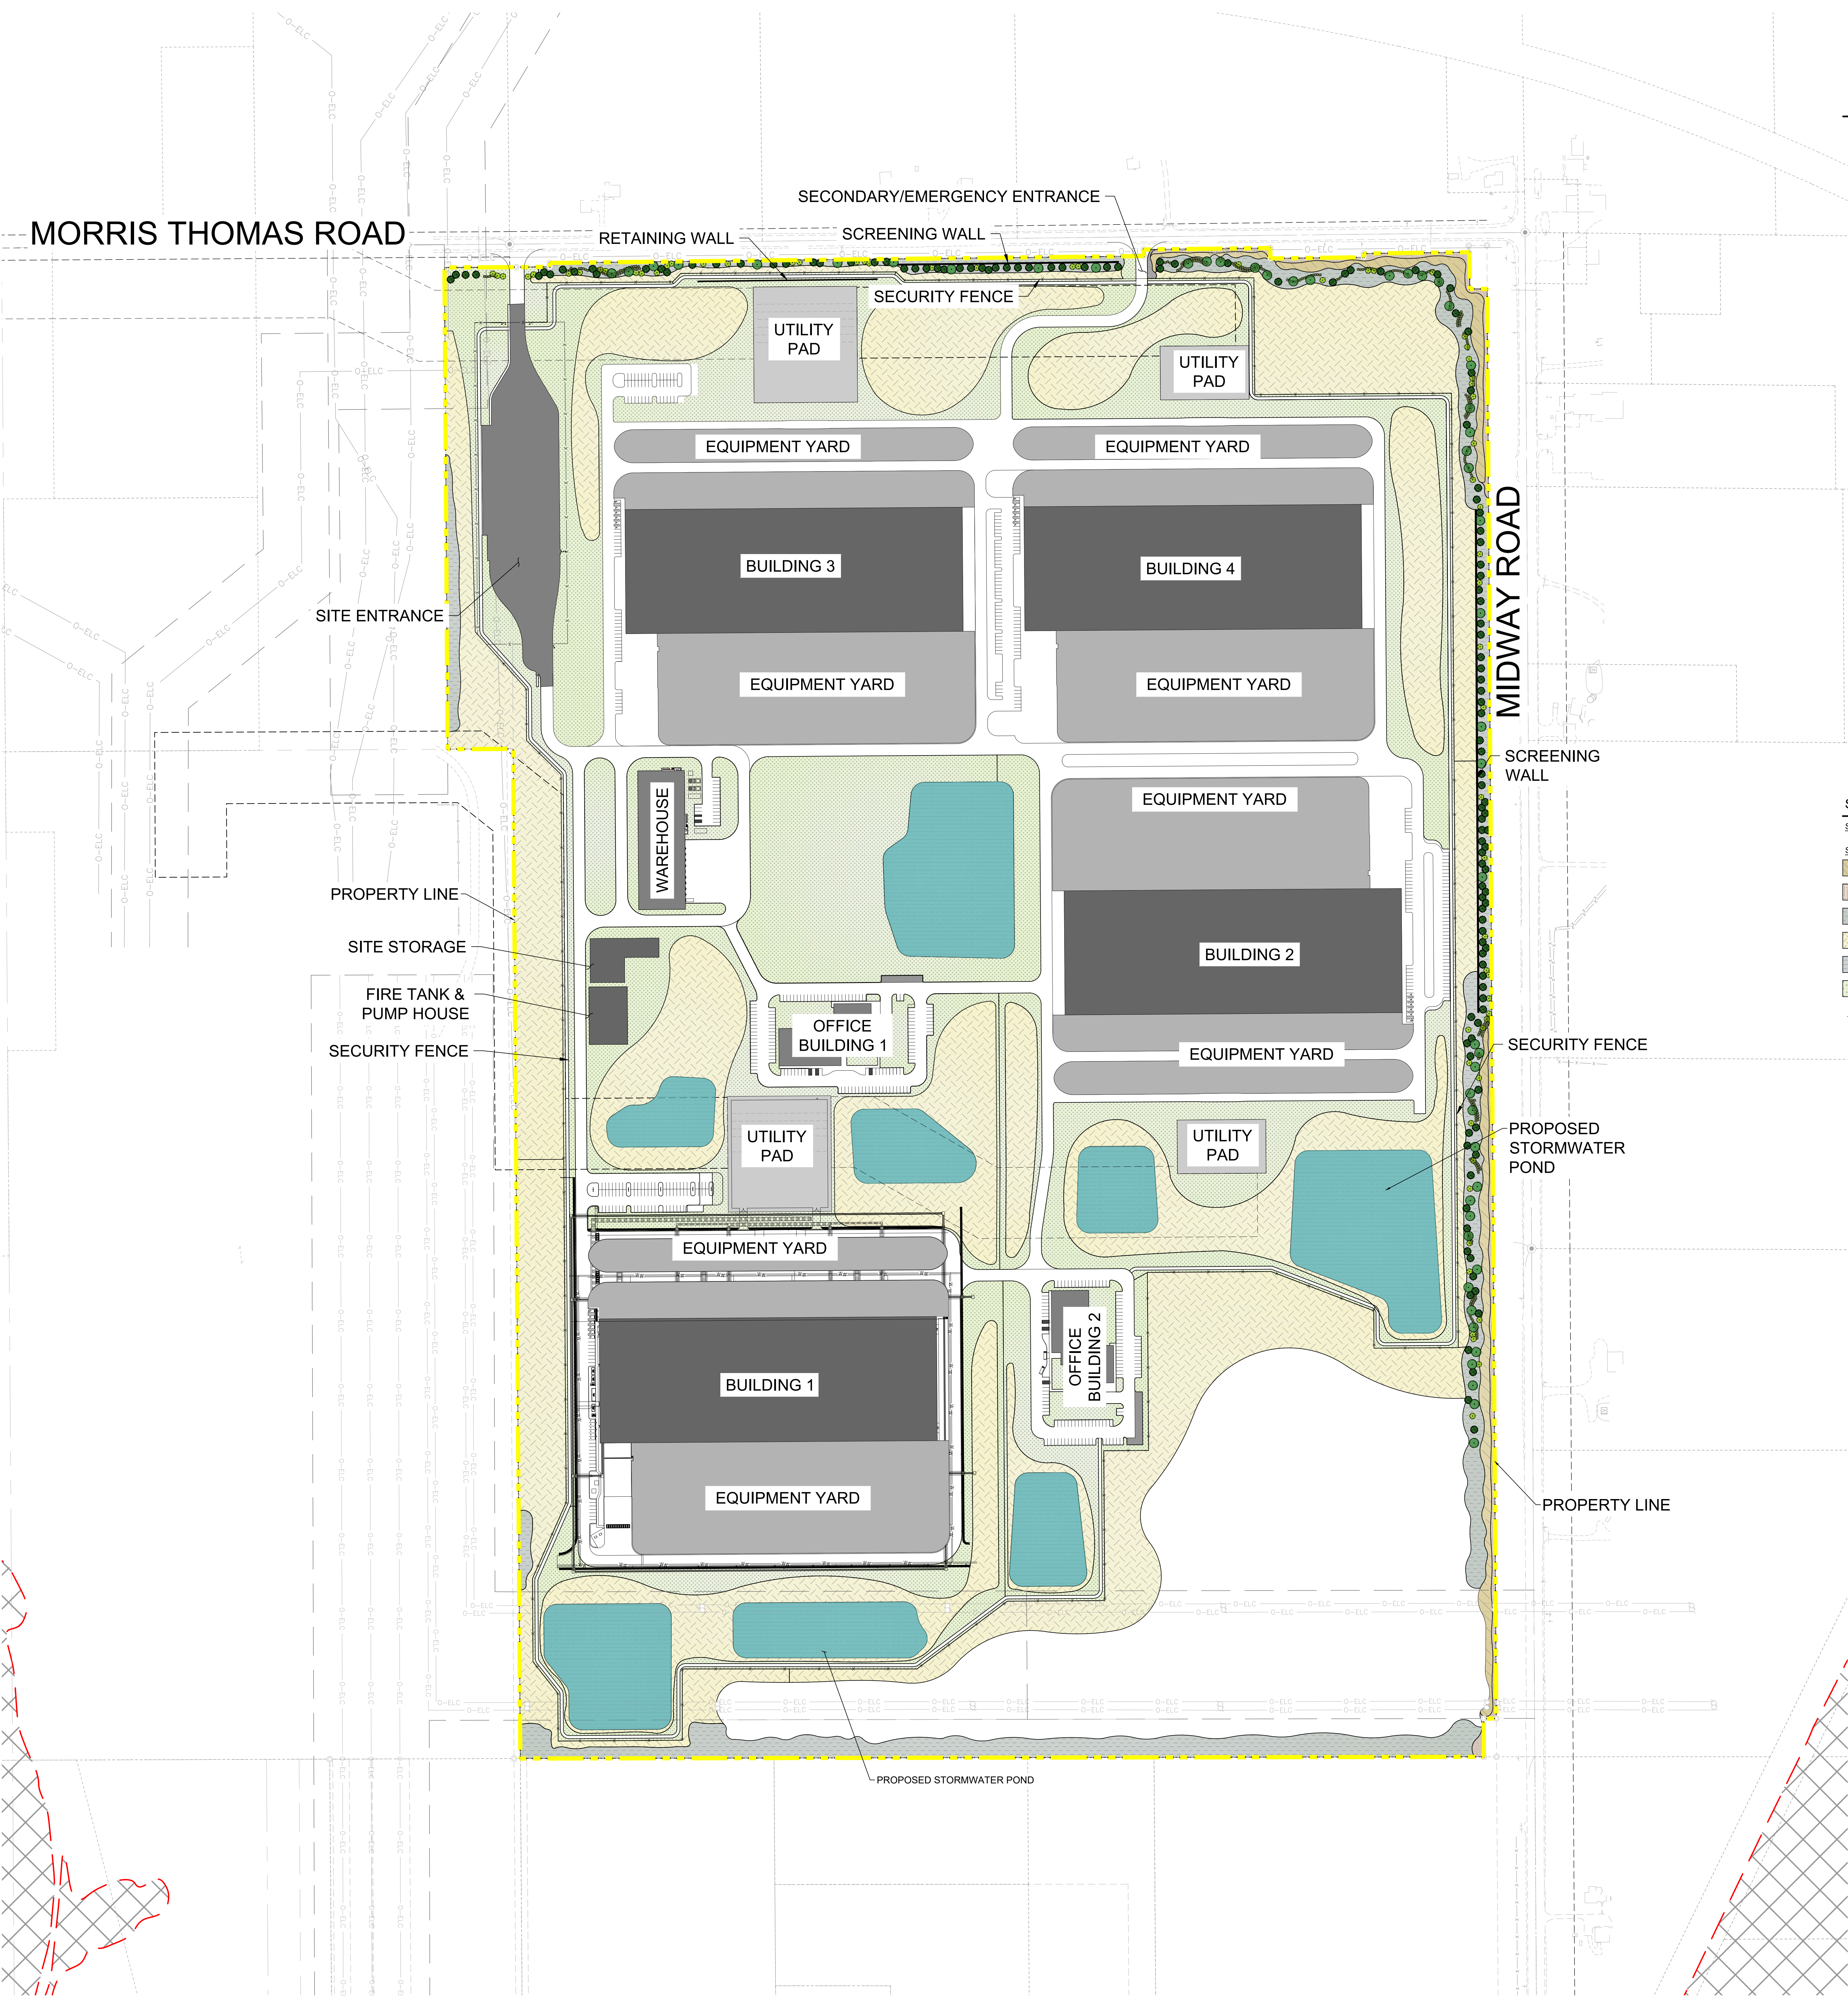


CONCEPT PLANT SCHEDULE

COMMON NAME	BOTANICAL NAME	CONT
CONIFEROUS TREE - 129 TREES		
BALSAM FIR	ABIES BALSAMEA	B & B
JACK PINE	PINUS BANKSIANA	6' HT.
TAMARACK	LARIX LARICINA	B & B
BLACK SPRUCE	PICEA MARIANA	B & B
RED PINE	PINUS RESINOSA	B & B
WHITE SPRUCE	PICEA GLAUCA	B & B
WHITE CEDAR	THUJA OCCIDENTALIS	6' HT.
WHITE PINE	PINUS STROBUS	B & B
OVERSTORY TREE - 51 TREES		
NORTHERN PIN OAK	QUERCUS ELLIPSOIDALIS	B & B
NORTHWOOD MAPLE	ACER RUBRUM 'NORTHWOOD'	B & B
WHITE OAK	QUERCUS ALBA	6' HT.
RED OAK	QUERCUS RUBRA	B & B
SUGAR MAPLE	ACER SACCHARUM	B & B
SWAMP WHITE OAK	QUERCUS BICOLOR	B & B
UNDERSTORY / ORNAMENTAL TREE - 65 TREES		
YELLOW BIRCH	BETULA ALLEGHANIENSIS	6' HT.
PAPER BIRCH	BETULA Papyrifera	6' HT.
PRAIRIE DREAM® PAPER BIRCH	BETULA Papyrifera 'VAREN'	6' HT.
PRAIRIE ROSE CRABAPPLE	MALUS IOENSIS 'PRAIRIE ROSE'	6' HT.
QUAKING ASPEN	POPULUS TREMULOIDES	B & B
QUAKING ASPEN CLUMP	POPULUS TREMULOIDES	B & B
RIVER BIRCH MULTI-TRUNK	BETULA NIGRA	B & B
SHOWY MOUNTAIN ASH	SORBUS DECORA	6' HT.
COMMON NAME		
DECIDUOUS SHRUBS - 338 SHRUBS		
BOG BIRCH	BETULA PUMILA	#7 CONT.
BLACK CHOKEBERRY	ARONIA MELANOCARPA ELATA	#5 CONT.
DWARF BUSH HONEYSUCKLE	DIERVILLA LONICERA	#5 CONT.
JUNE BERRY / SERVICE BERRY	AMELANCHIER ALNIFOLIA	#5 CONT.
PUSSY WILLOW	SALIX DISCOLOR	#5 CONT.
REGENT SERVICE BERRY	AMELANCHIER ALNIFOLIA 'REGENT'	#5 CONT.
LABRADOR TEA	RHOODENDRON GROENLANDICUM	#5 CONT.
FLAME WILLOW	SALIX X 'FLAME'	#5 CONT.

SEED MIX / SOD SCHEDULE

SYMBOL	DESCRIPTION	QTY
SEED		
	TYPE 1: MNDOT MIX 36-312 WOODLAND EDGE NE	1.47 ACRES
	TYPE 2: MNDOT MIX 38-341 POLLINATOR PLOT NE	0.84 ACRES
	TYPE 3: MNDOT MIX 32-351 MID DIVERSITY MOIST BUFFER NE	10.84 ACRES
	TYPE 4: CUSTOM SEED MIX - NATIVE GRASSES NE	105.29 ACRES
	TYPE 5: MNDOT MIX 33-361 STORMWATER NE	14.78 ACRES
	TYPE 6: MNDOT NB - NORTHERN BOULEVARD	96.78 ACRES
		TOTAL 230.00 ACRES
NOTE: QUANTITIES ON PLAN SUPERSEDE LIST QUANTITIES IN THE EVENT OF A DISCREPANCY		
ABBREVIATIONS: B&B = BALLED AND BURLAPPED CAL = CALIPER HT. = HEIGHT MIN. = MINIMUM O.C. = ON CENTER SP. = SPECIES QTY. = QUANTITY		

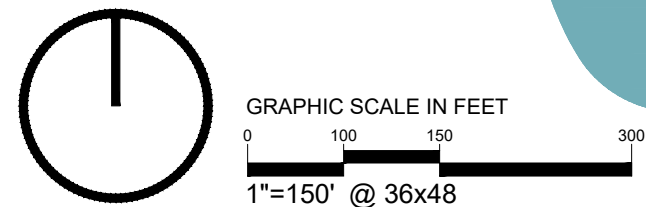

LANDSCAPE SUMMARY

SCREENING REQUIREMENTS	
REQUIRED:	ALL TRASH, LOADING, AND STORAGE AREAS TO BE FULLY SCREENED FROM THE PUBLIC RIGHT-OF-WAY
PROVIDED:	ALL TRASH, LOADING, AND STORAGE AREAS FULLY SCREENED FROM THE PUBLIC RIGHT-OF-WAY
BUFFER REQUIREMENTS	
REQUIRED:	ALL ABUTTING RESIDENTIAL PROPERTIES TO BE BUFFERED
PROVIDED:	ALL ABUTTING RESIDENTIAL PROPERTIES BUFFERED