




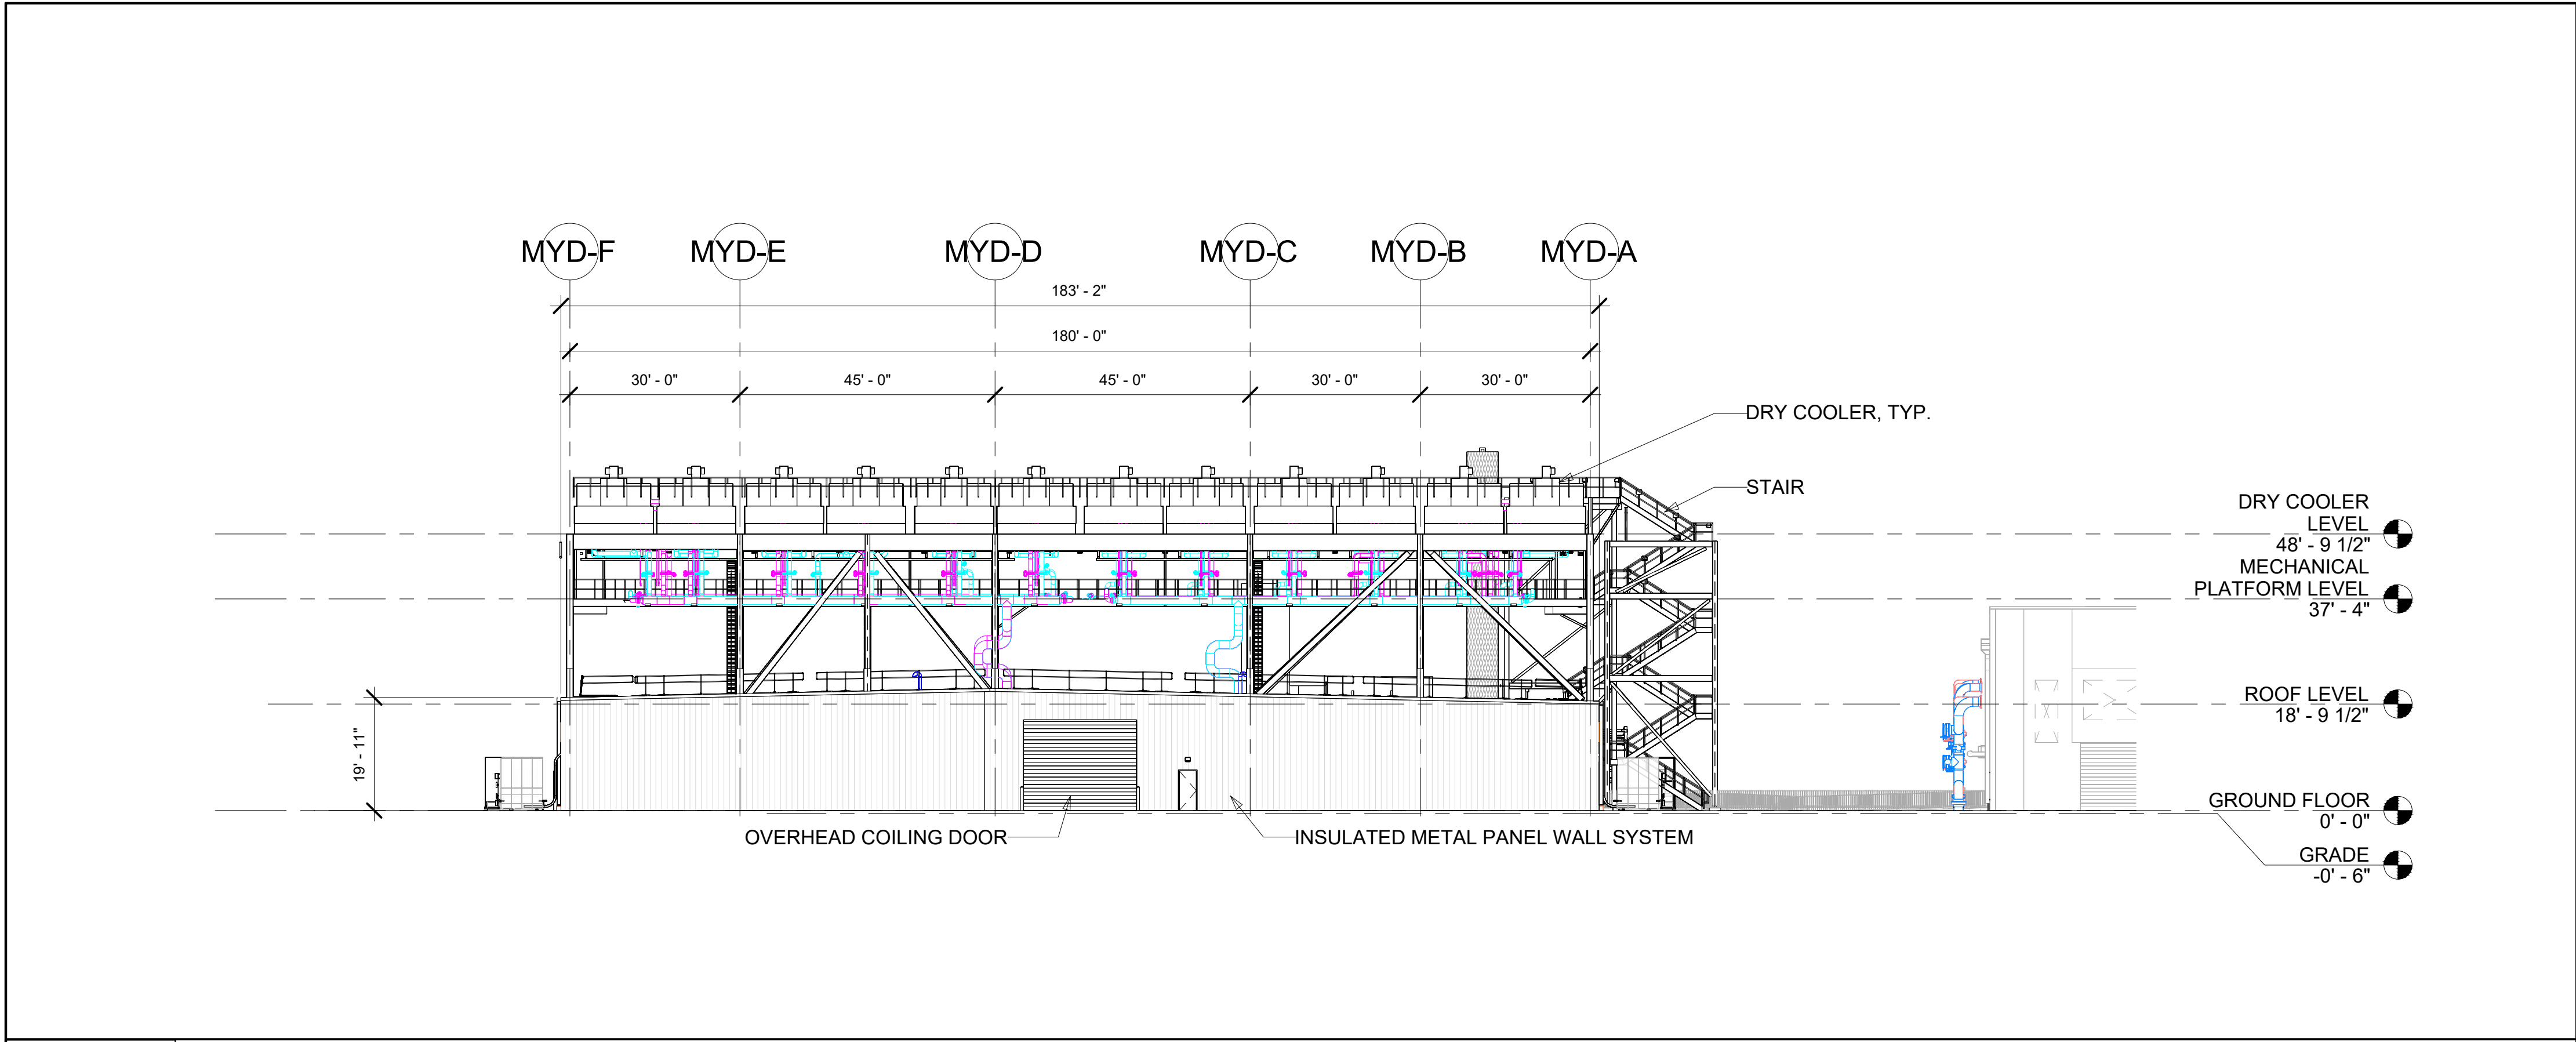


3 BUILDING ELEVATION - SIDE 1

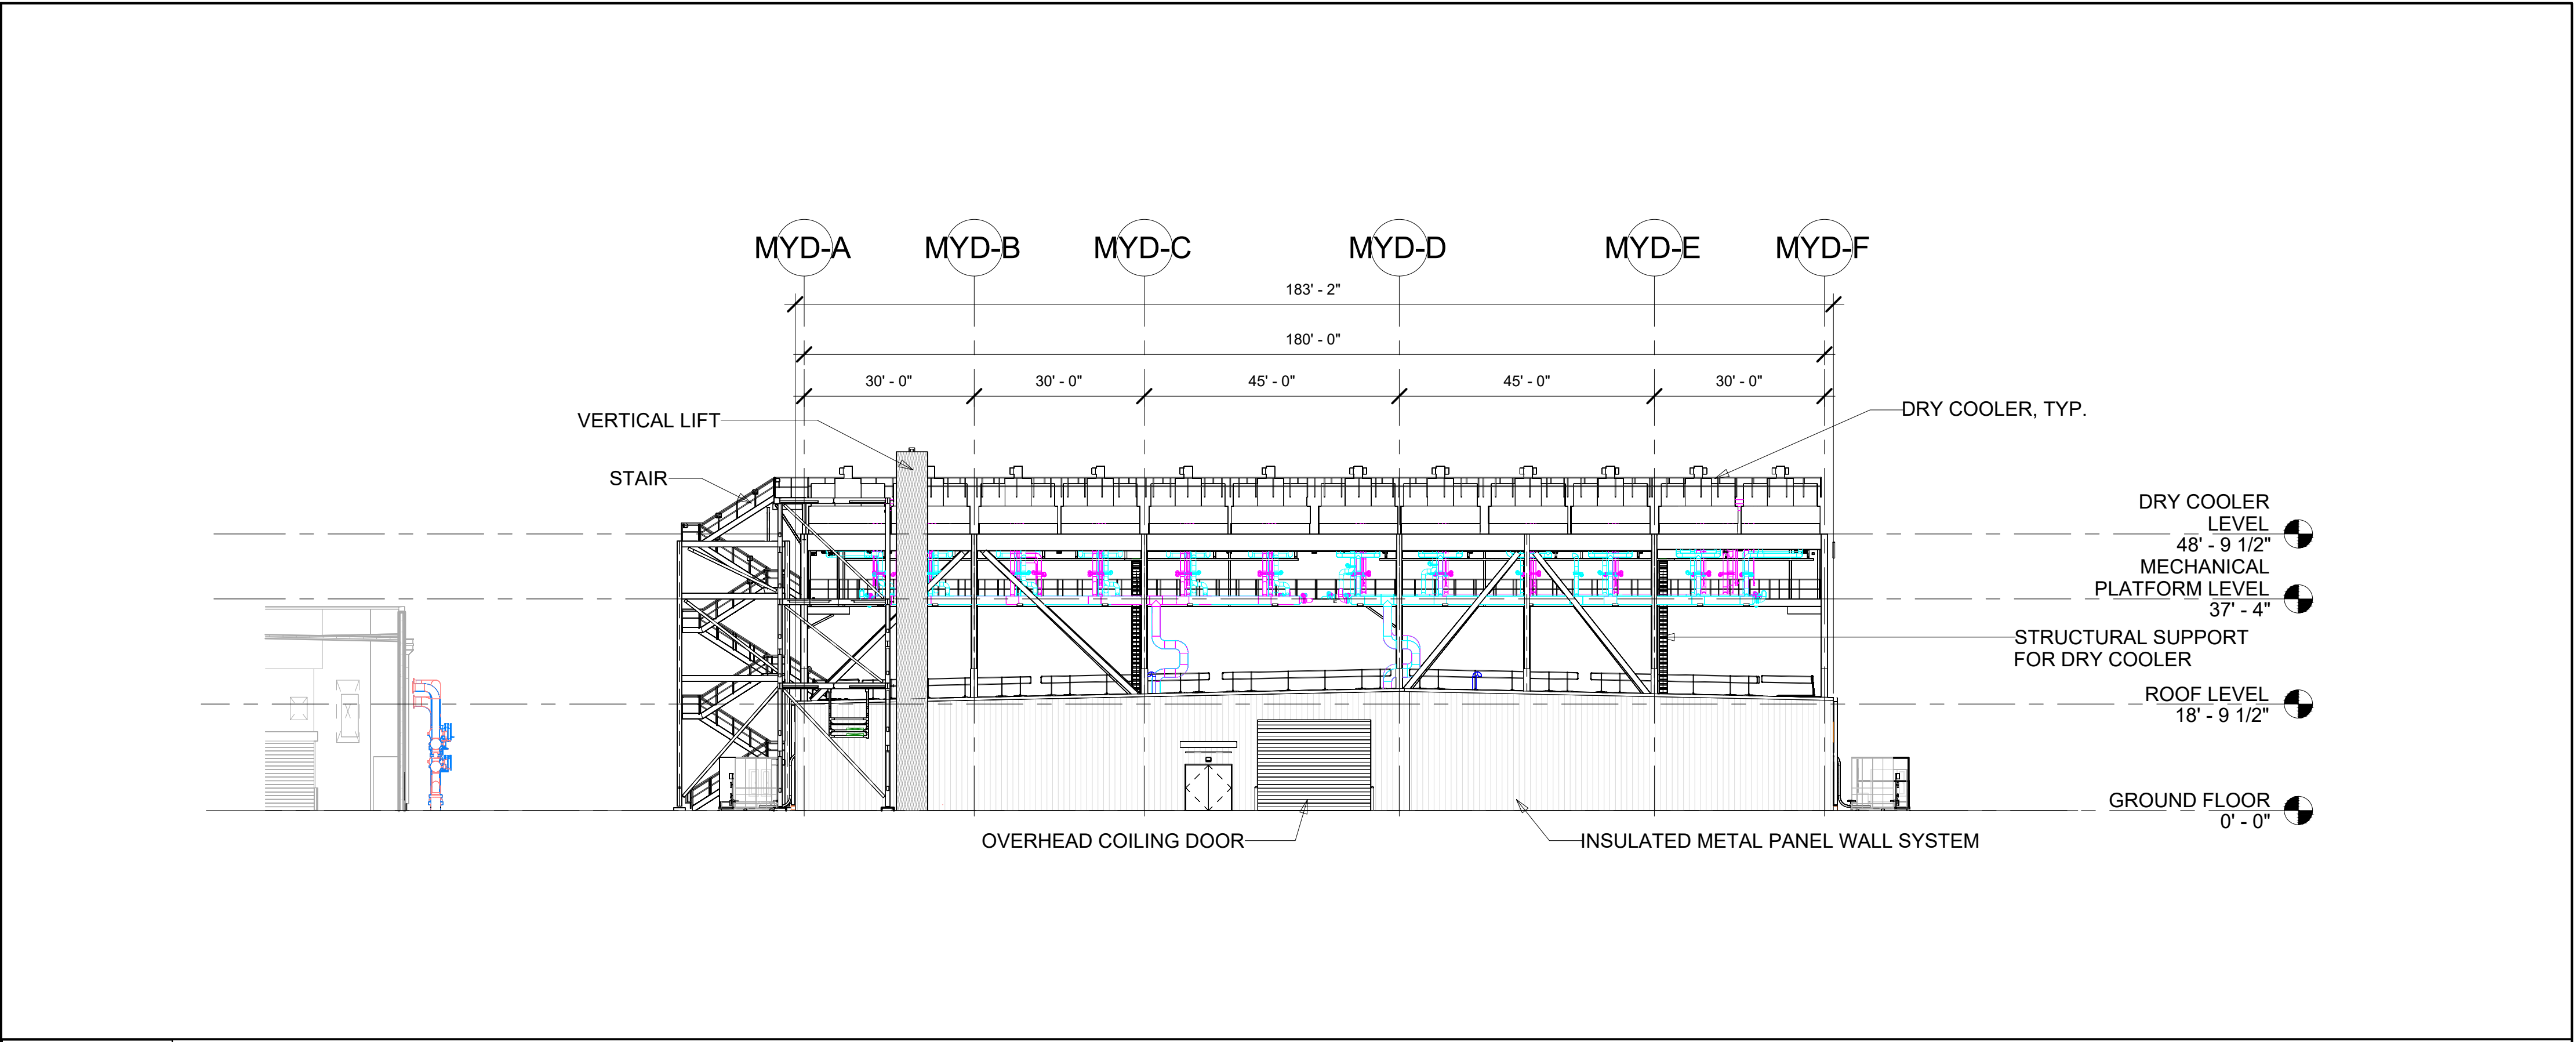

4 BUILDING ELEVATION - SIDE 2

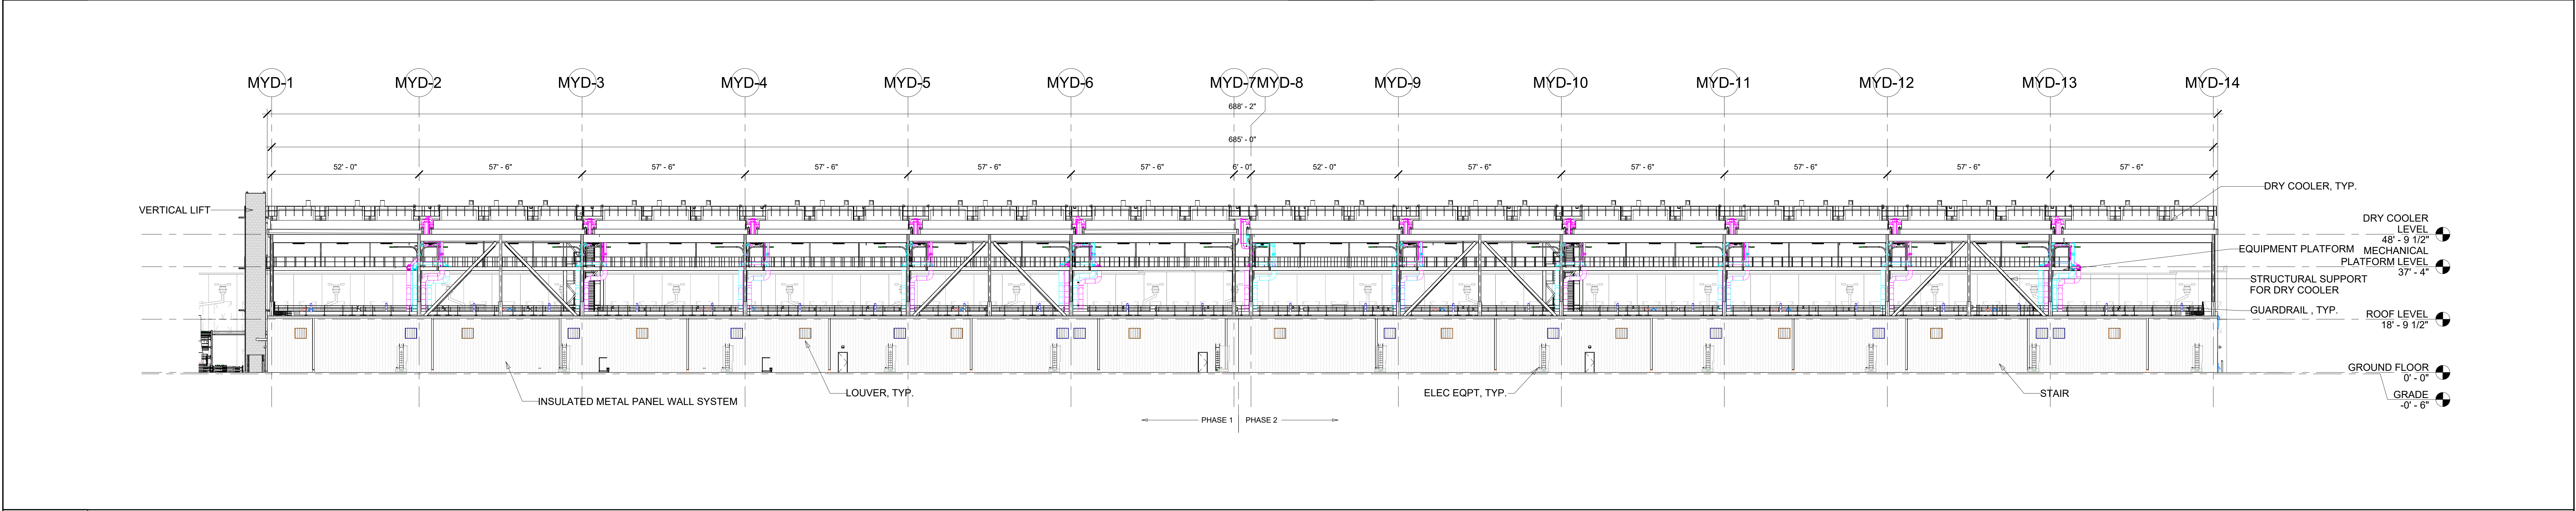

2 BUILDING ELEVATION - FRONT

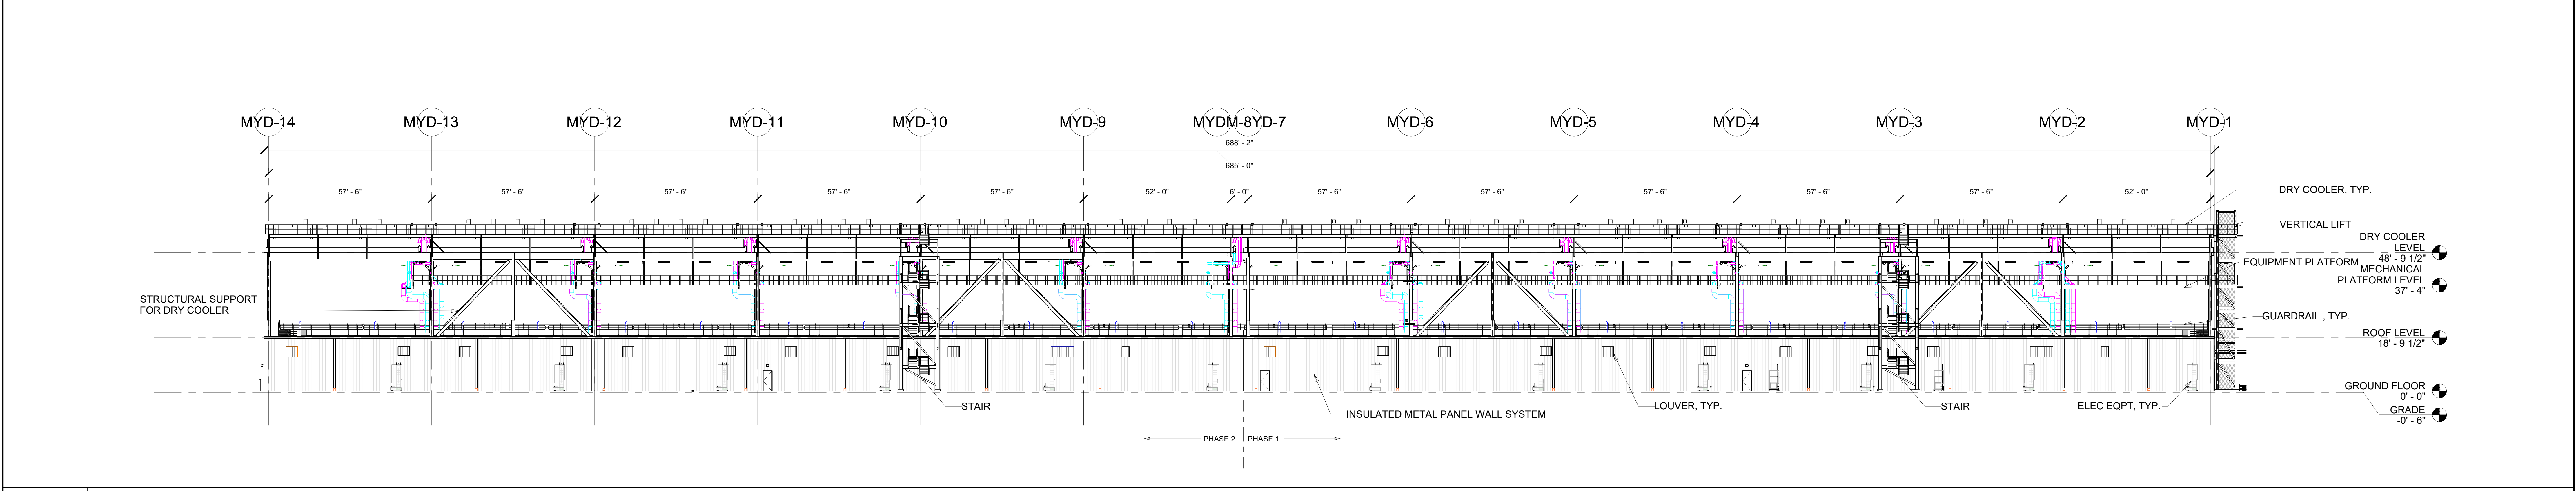

1 BUILDING ELEVATION - REAR

REVISIONS			DRAWN: Author APPRVD: Approver
NO.	DATE	DESCRIPTION	