




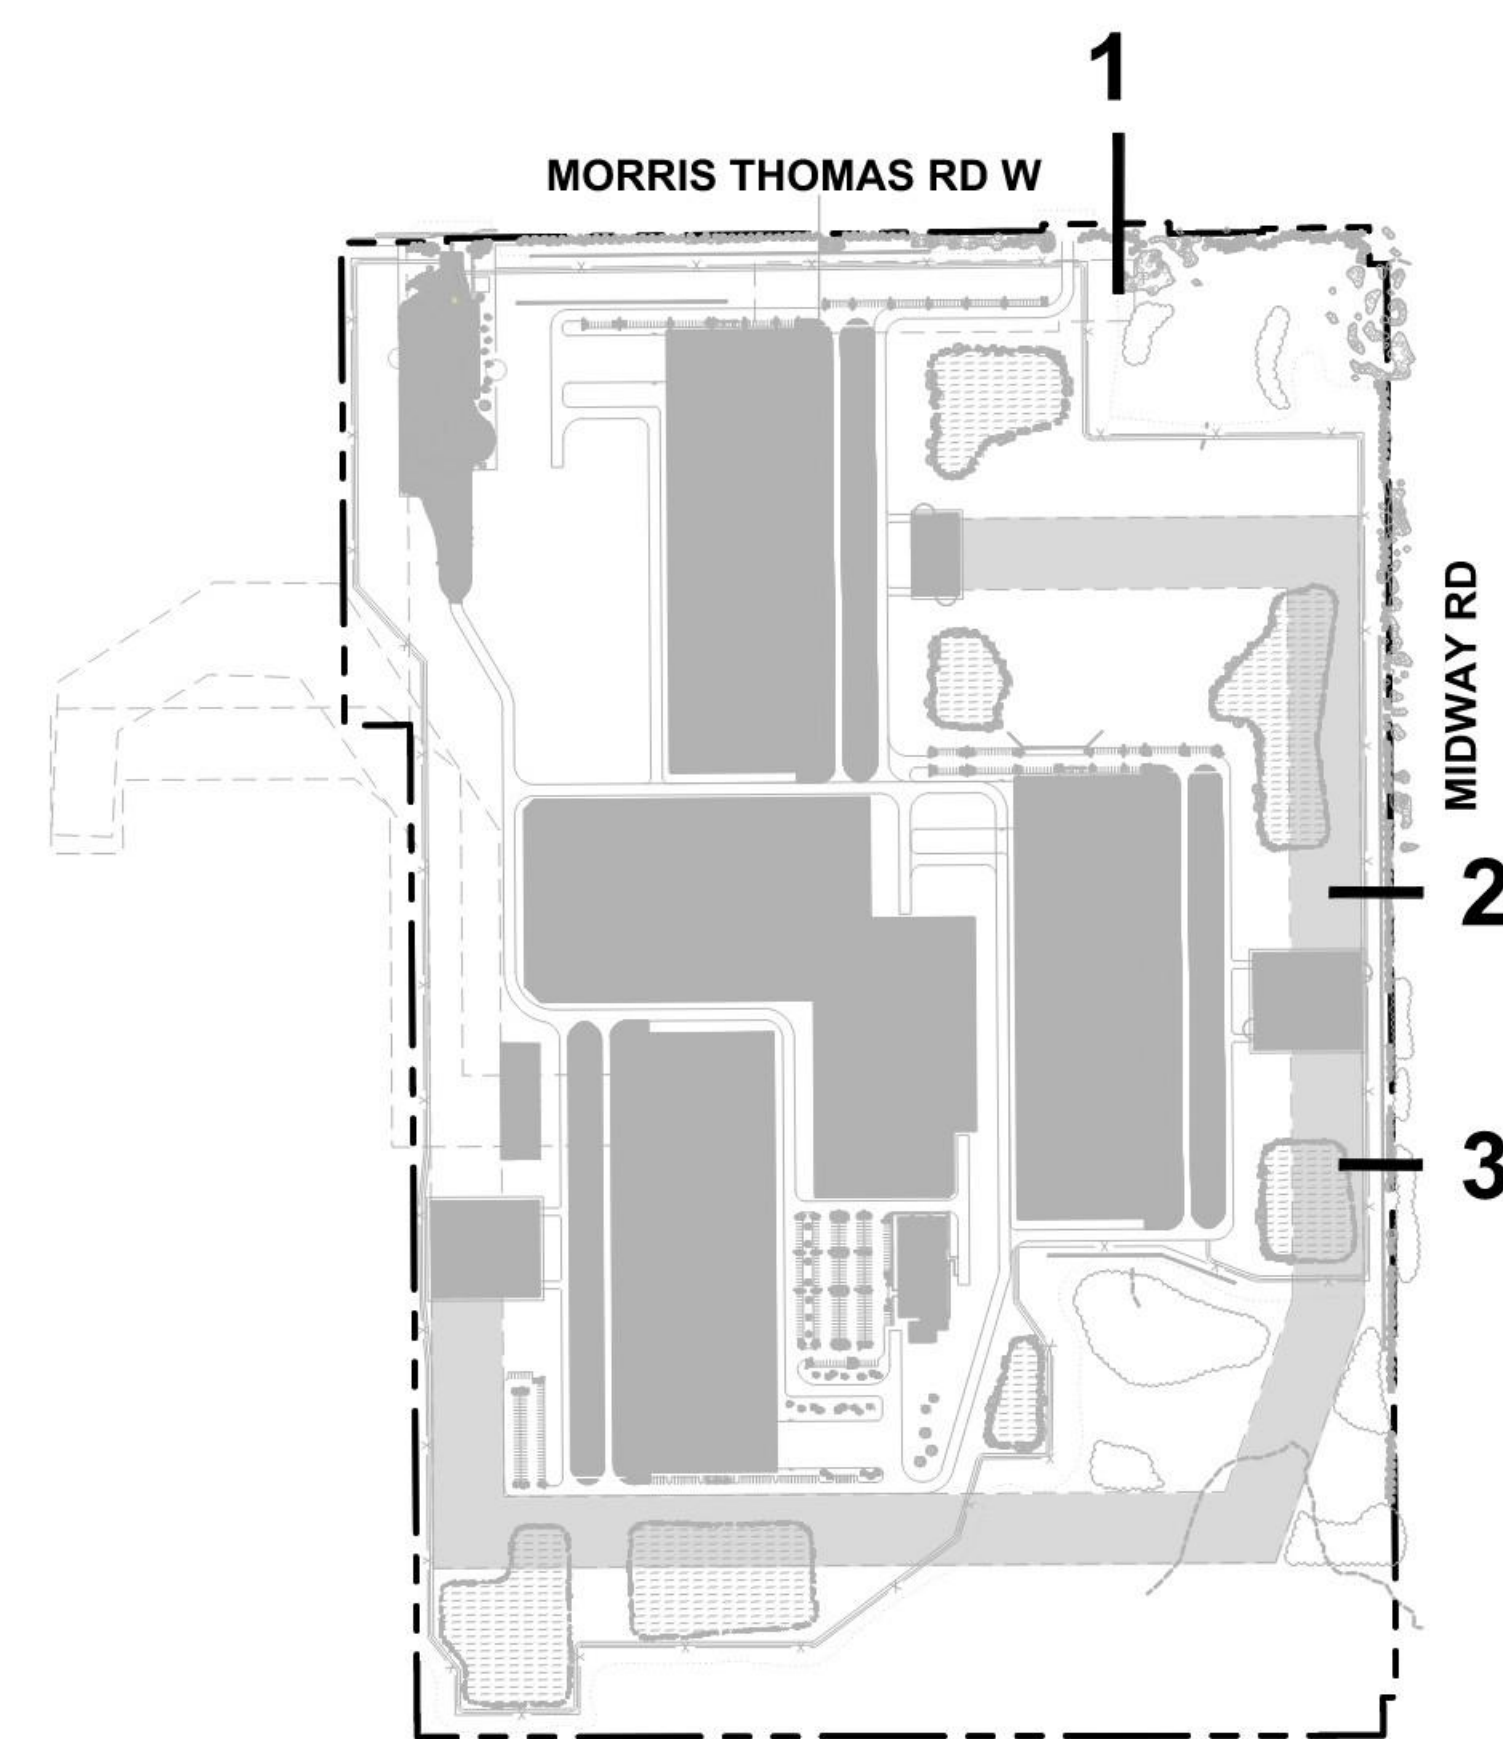


KEY MAP

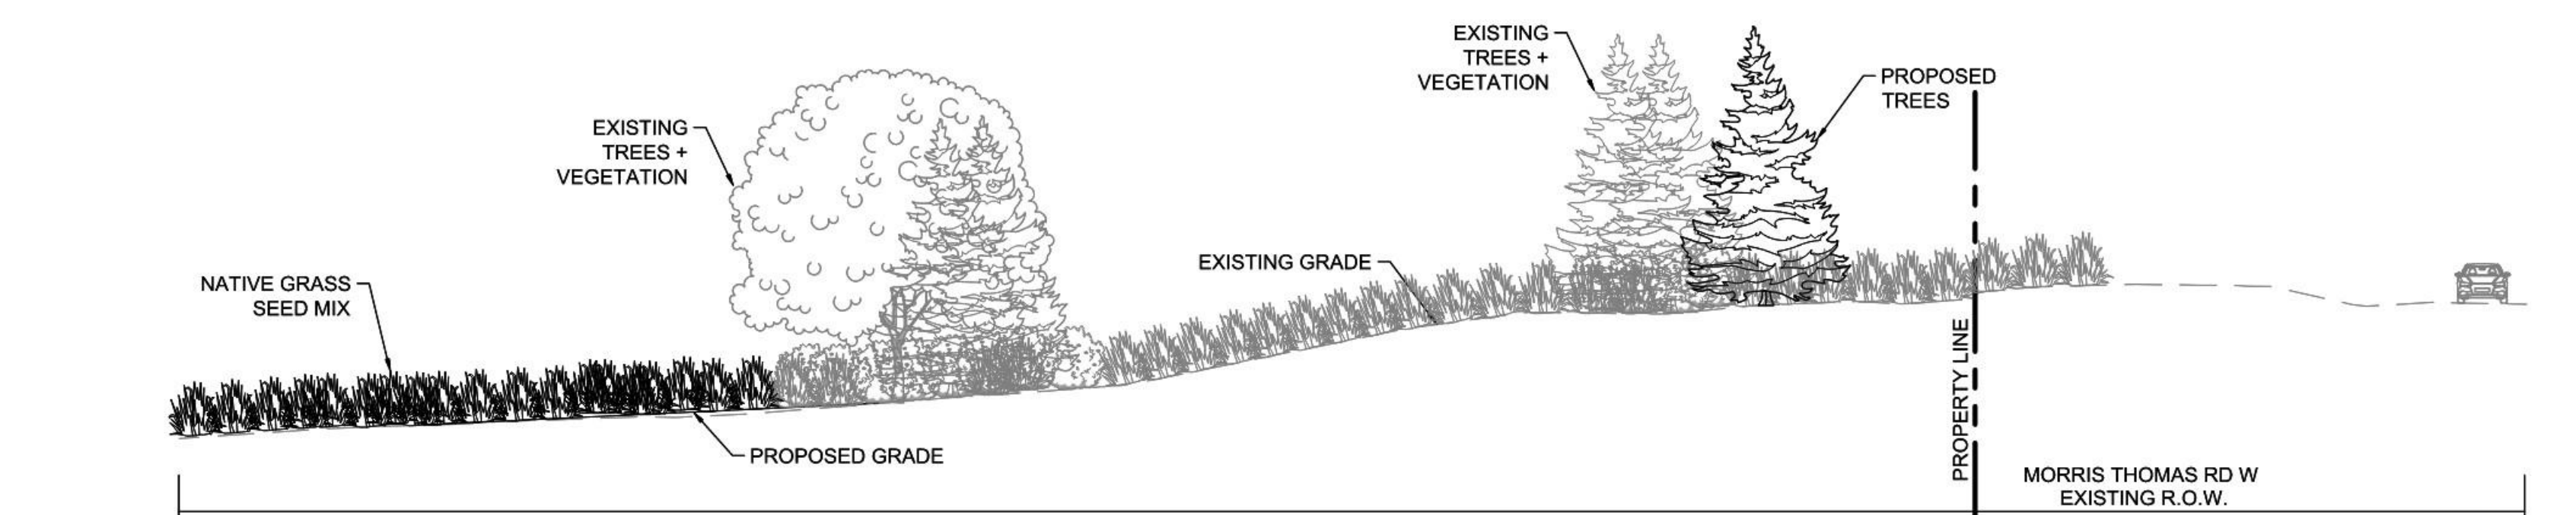

1 SECTION - MORRIS THOMAS RD W
SCALE: 1" = 20'

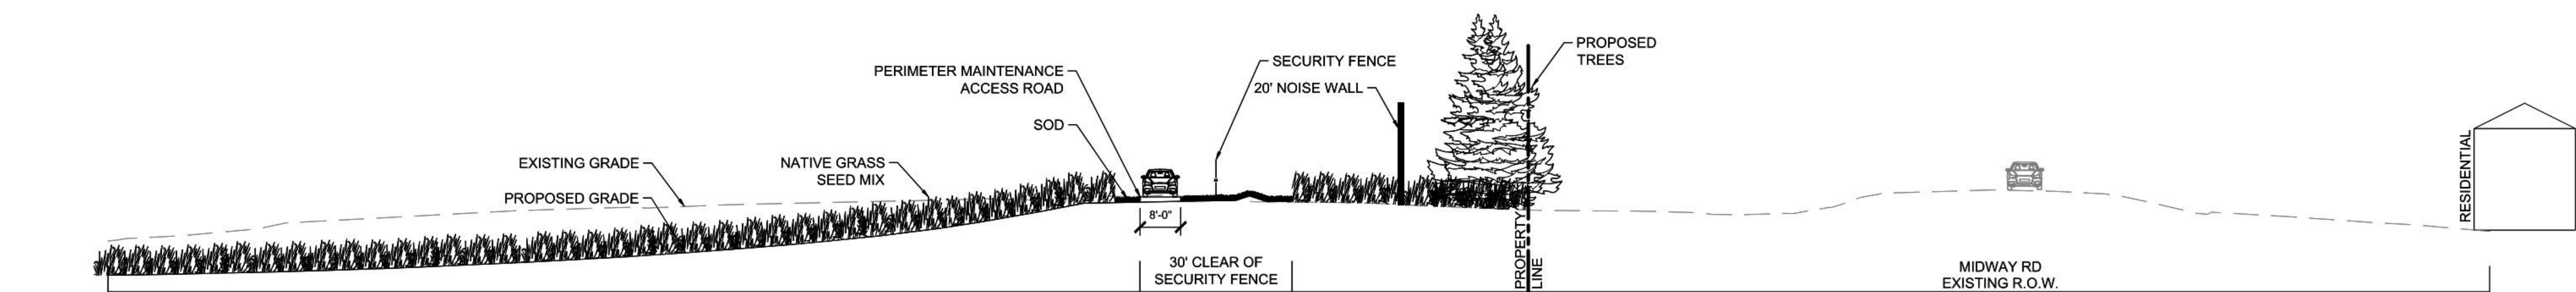

2 SECTION - NORTH, MIDWAY RD
SCALE: 1" = 20'

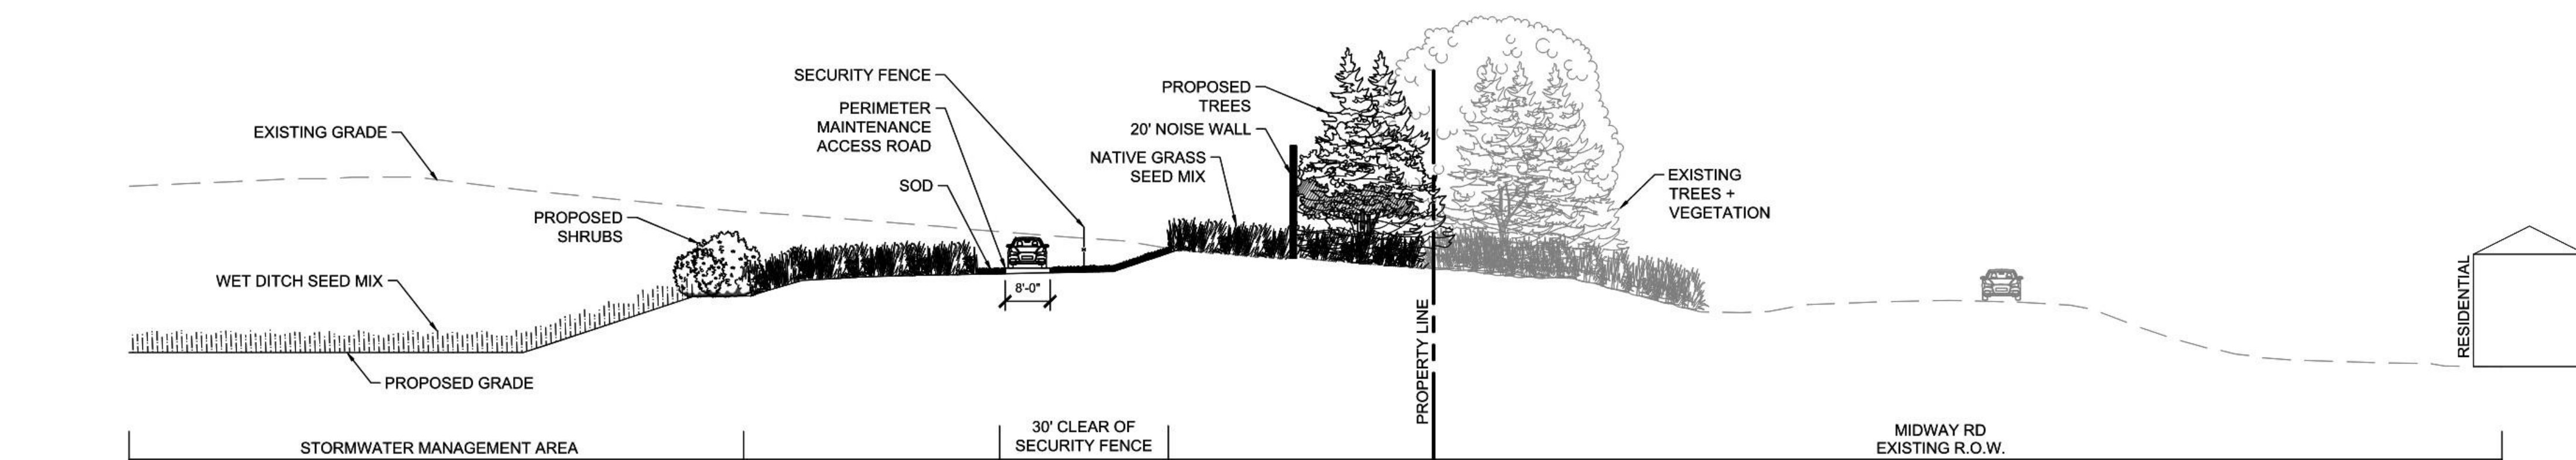

3 SECTION - SOUTH, MIDWAY ROAD
SCALE: 1" = 20'

HERMANTOWN INDUSTRIAL

Hermantown, MN | St. Louis County
July 2025

Kimley»Horn